

COLUMBUS

FAIRWOOD METER

Alum Creek POD

Groveport-Lockbourne POD & Line B121 Replacement

Ebright Road POD

Fairfield Diley Road POD

Waterloo POD

Bloom - Moore POR

Canal Winchester POD

LOCKVILLE MLV

Carroll POD

COH Fairfield Career Center POD

CNR Stebelton Prospect POR

Hooker POR

Hooker POD


Northeast Natural Gas Corp POD

Lancaster POD

Anchor Hocking POD

PROPOSED LINE K-270

CRAWFORD STATION

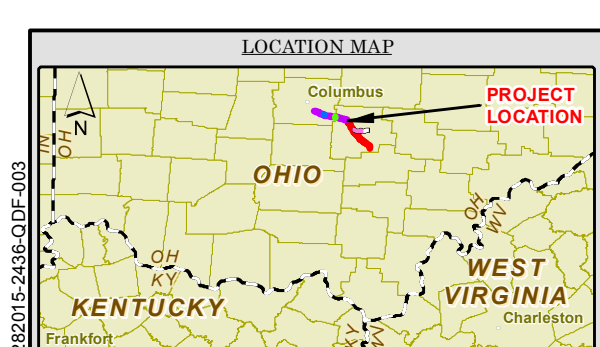

LEGEND

- LINE B105
- LINE B111
- LINE B121
- LINE B130
- PROPOSED LINE K270
- EXISTING COLUMBIA GAS TRANSMISSION PIPELINES
- WORK SITE
- COUNTY BOUNDARY

Hatch Mott MacDonald 2343 Alexandria Drive, Suite 320
Lexington, KY 40504
PH: (859) 629-3520 Fax: (859) 224-0146

COLUMBIA GAS TRANSMISSION
B-SYSTEM MODERNIZATION PROJECT OVERVIEW
FAIRFIELD COUNTY AND FRANKLIN COUNTY, OHIO

Columbia Gas Transmission
COLUMBIA PIPELINE GROUP PROPRIETARY
MAP SCALE REFERENCE
ABSOLUTE SCALE: 1:63,360
REFERENCE SCALE: 1 in = 1 mile

DRAWN BY:	HMM 10/19/2015
CHECKED BY:	HMM
APPROVED BY:	HMM
REV. DATE:	02/02/2016
REVISION:	3
DESC:	IFR
PAGE:	OVERVIEW